

Rifle Parks & Recreation Advisory Board
Agenda
April 24th, 2017
6:00 PM

Note change of time & location

Rifle City Hall Main Conference Room
202 Railroad Avenue
(Enter through east door please.)

1. Call to Order
2. Minutes of March 27, 2017 meeting
3. Comments from Public
4. Discuss Pool Concept Design A3
5. Other...
6. Next Meeting, Monday, May 8.
7. Adjourn

RIFLE PARKS AND RECREATION ADVISORY BOARD MINUTES
CITY HALL
MARCH 27, 2017

Meeting called to order at 5:32 pm by Chris.

<u>MEMBERS PRESENT:</u>	<u>YES</u>	<u>NO</u>
Sara Brainard	X	
Chris Bornholdt	X	
Michael Churchill	X	
Mason Hostadt	X	
Kevin Kelley	X	
Trudy Lowery	X	
Christi Savage		X
Erik Villasenor	X	

STAFF PRESENT: Tom Whitmore, Angie Wilkins, Nathan Lindquist

MINUTES OF THE FEBRUARY 6TH MEETING: Kevin made a motion to accept and approve the minutes of the February 6th meeting. Michael 2nd the motion. Motion passed with a voice vote.

COMMENTS FROM THE PUBLIC: None

UPDATE ON THE FIREWORKS LAUNCH SITE: Tom and Dave met with Craig Jay. The school district will still let the shoot be at the Middle School but staff is still waiting on official ok from the school board.

UPDATE ON SWIMMING POOL: Tom let the board know that council does not want to go to the public for a vote for funding from taxpayers. The new pool looks like it will be \$5.6 million project with a possible 20+ year loan. The Parks building is almost paid off and the City would use that money to pay on the pool loan.

CENTENNIAL PARK/INSPIRE NATURAL PLAY AREA: Nathan let the board know that the March 11th meeting was with the consultant, City staff and the kids on the council to look at the site. He went over the updated plan. Board members suggested that a bridge be constructed to cross the creek at the beach area. Sara voiced concern with City insurance on the beach area.

REVIEW PARK AND RECREATION STRATEGIC PLAN: Tom went over the plan with the board and told them about the changes he had already made with red line markups on the document. Chris suggested that a timeline be put on the plan to show the years of completion for project accomplishments. The board went through half of the document and will finish the remainder of the plan at another meeting.

OTHER: Kevin asked about the bleachers at Taughenbaugh field. Tom stated that he is still waiting on the foundation plan from the bleacher company and that the O&M department will help with the dirt work. Rick Barth is working on seal coating of Parks parking areas. Kevin let the board know that Deerfield will be busy this coming weekend with opening weekend for Little League and High School baseball as well as soccer games.


Next meeting is scheduled for April 10th.

Meeting adjourned at 7:02 pm.

LEGEND

- 1 Existing parking to remain
- 2 New drop-off lane
- 3 New entry plaza, queuing area, fencing and gates
- 4 New Bathhouse (1,400sf) with check-in/office, first-aid, changing rooms, assisted changing rooms
- 5 New outdoor shower column
- 6 Existing bathhouse to remain; Minor remodeling, make ADA compliant
- 7 Remove existing lap pool, concrete deck, low fence/railings, pool equipment and support structures; Salvage existing equipment, trees/plantings wherever possible
- 8 New shade umbrellas (20ft diameter)
- 9 New leisure pool (2,500sf, zero-depth entry to 3'-6" deep, sprays, geysers, underwater bench, and interactive water feature)
- 10 New shade structures (20ft x 20ft)
- 11 Existing waterslide to remain; Re-paint structure and provide new gel-coat over flume
- 12 Existing plunge pool to remain; Provide new recessed stair and interior pool finish
- 13 New outdoor pool equipment area with decorative screen and support building (300sf)
- 14 Inner tube storage area
- 15 New waterslide complex (27ft high platform, inner tube slide (54" wide) and speed slide (32" wide)
- 16 New plunge pool (3-6" deep with recessed stair)
- 17 New lazy river (3'-6" deep, 225ft long, with recessed stairs, bubble pit, sprays and water features)
- 18 Family whirlpool (120sf, raised 1'-6", seats 10-12 people, waterfall weir)
- 19 New 6 lane x 25yd competition/program pool (depth varies from 3'-6" to 13ft, recessed stair, built-in bench with jets, 1m diving board, and climbing wall)
- 20 Re-use existing shade structures or provide new structures (15ft x 15ft)
- 21 Sod/sunning area

Railroad Ave

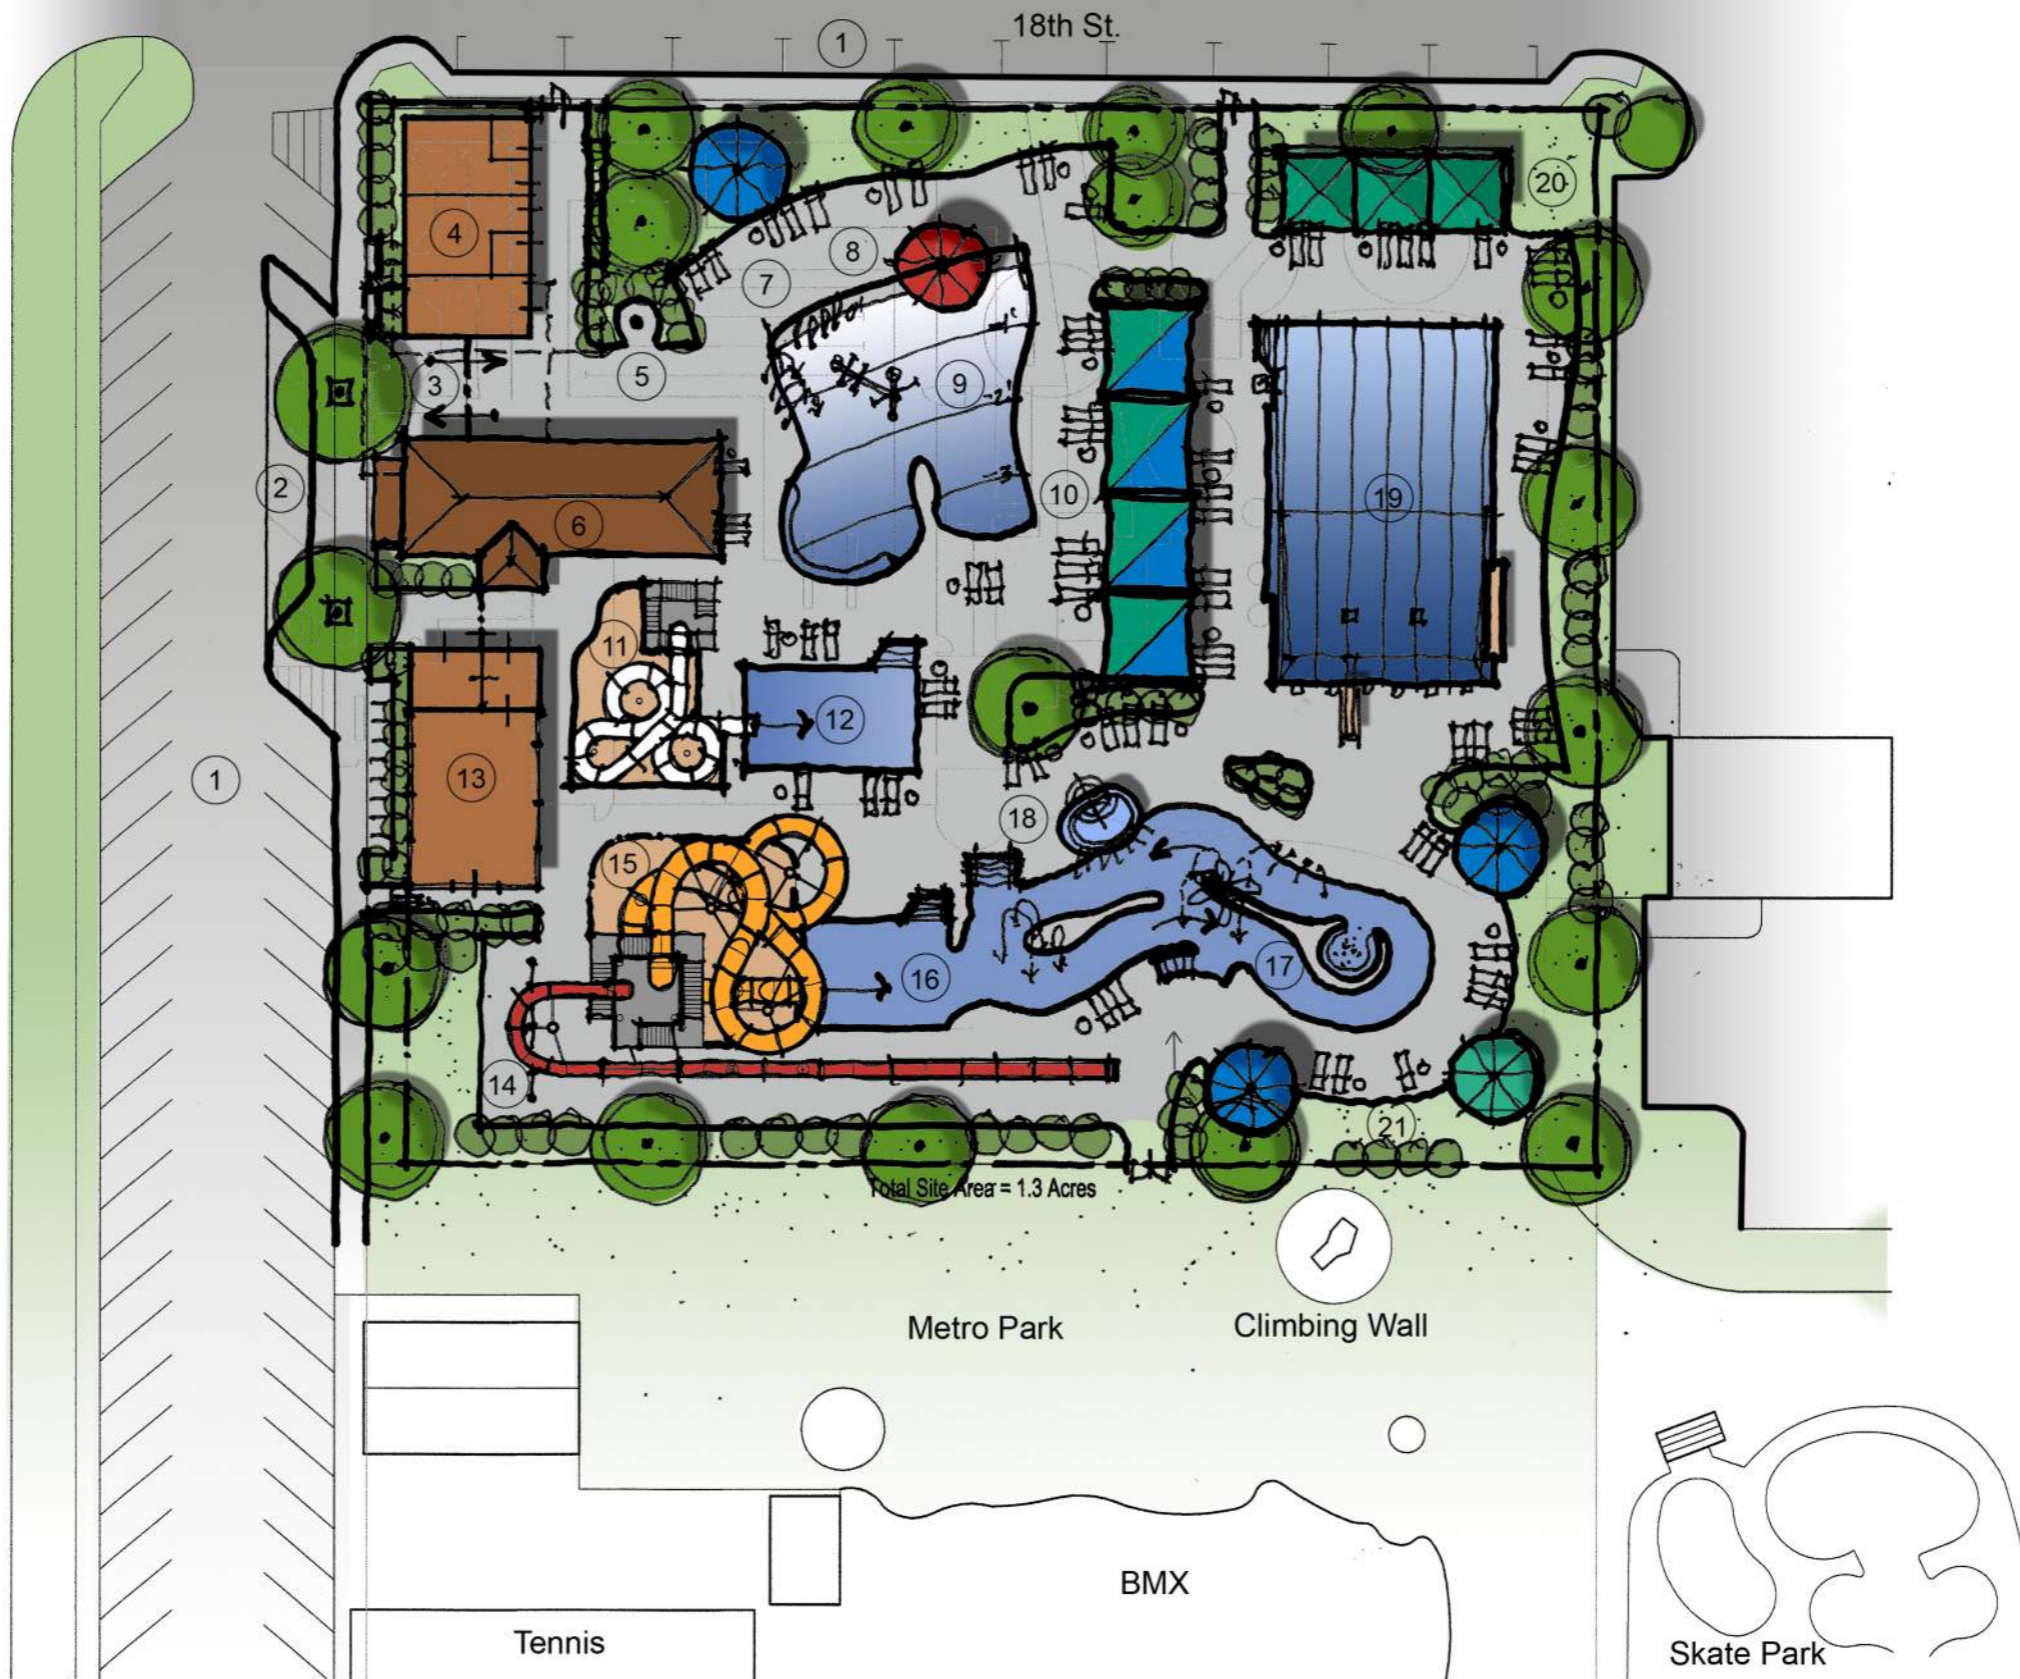

Option A3: Conceptual Site Plan

Art Dague Pool & Waterslide Renovations

Rifle, Colorado



NORTH

AS



Sheet: CONCEPTUAL SITE PLAN

Date: April 19, 2017

Scale: 1" = 40'-0"

OLC #: 16011